



PEXT

SOLAR VERANDA

SOLAR CARPORT


OVERZICHTSTEKENINGEN

Vrijstaand

De kracht van Hout en Aluminium **én de Zon**



Maatvoering: 3313 x 3716 mm

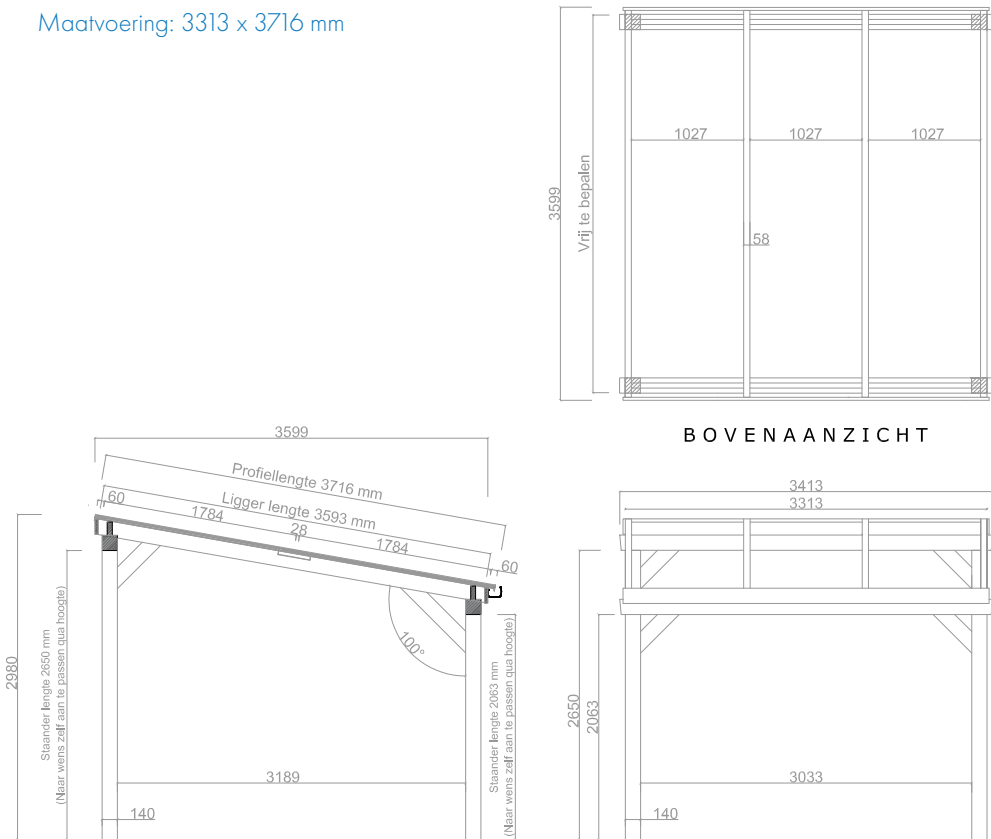

DOORSNEDE


VOORAANZICHT



T 0519 25 20 90
E contact@pext.nl
W www.pext.nl

Onderwerp:	DD 140 Solar Vrijstaand - 3313x3716		
Getekend:	S.Zijlstra	Type:	DD-Solar
Datum:	04-07-2023	Maatvoering:	Zie tekening
Schaal:	1:50	Status tekening:	

Maatvoering: 4398 x 3716 mm

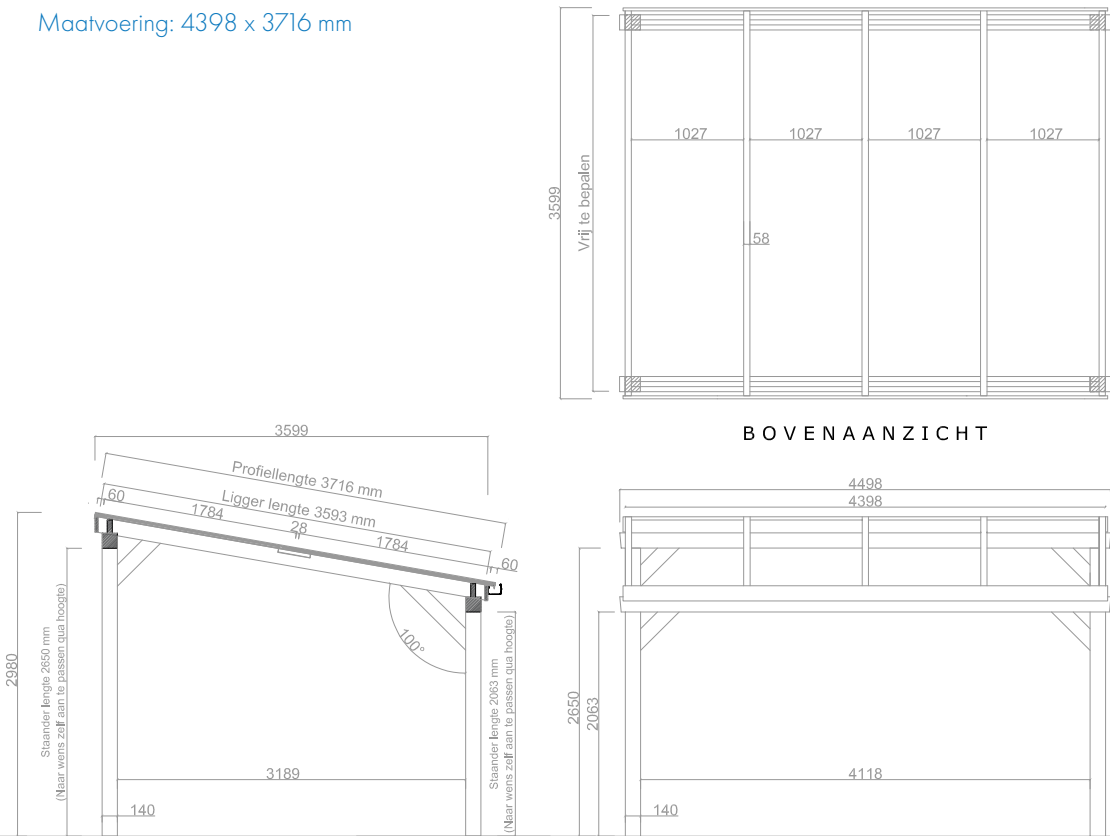

DOORSNEDE


VOORAANZICHT




T 0519 25 20 90
E contact@pext.nl
W www.pext.nl

Onderwerp:	DD 140 Solar Vrijstaand - 4398x3716		
Getekend:	S.Zijlstra	Type:	DD-Solar
Datum:	04-07-2023	Maatvoering:	Zie tekening
Schaal:	1:50	Status tekening:	


Maatvoering: 5483 x 3716 mm

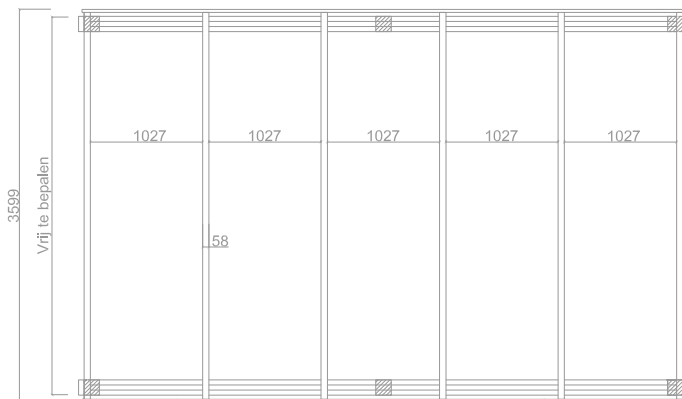

BOVENAANZICHT

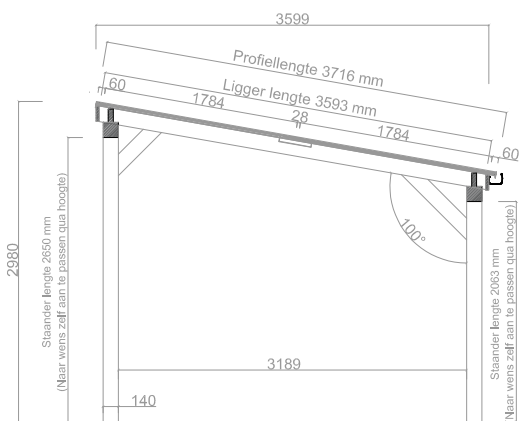

DOORSNEDE

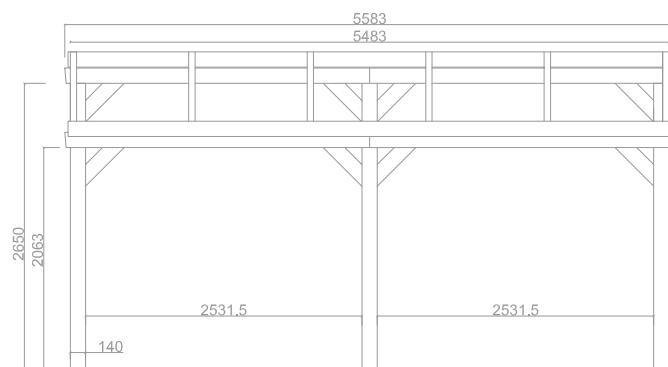

VOORAANZICHT



T 0519 25 20 90
E contact@pext.nl
W www.pext.nl

Onderwerp: DD 140 Solar Vrijstaand - 5483x3716

Getekend:

S.Zijlstra

Type:

DD-Solar

Datum:

04-07-2023


Maatvoering:

Schaal:


1:50

Status tekening:


Maatvoering: 6568 x 3716 mm

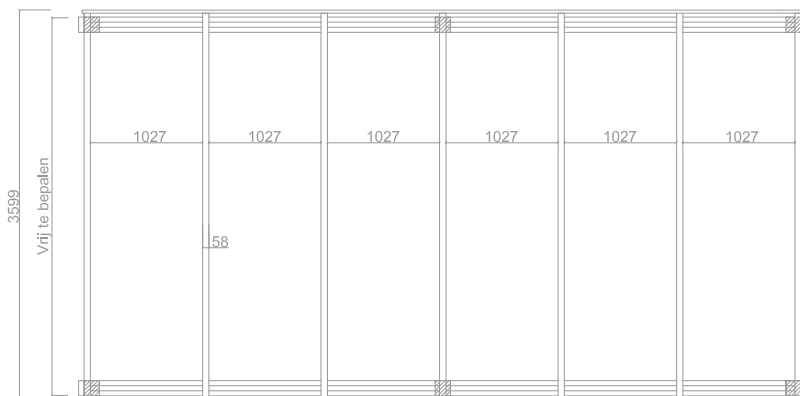

BOVENAANZICHT

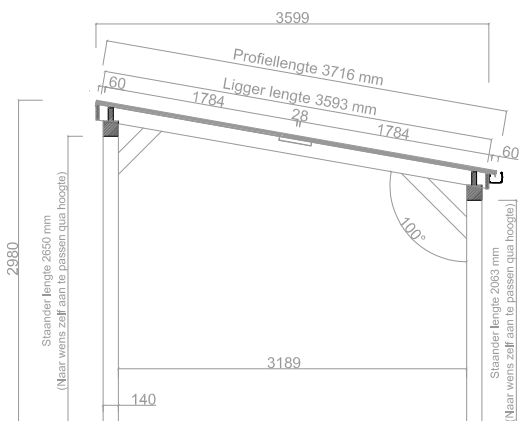

DOORSNEDE

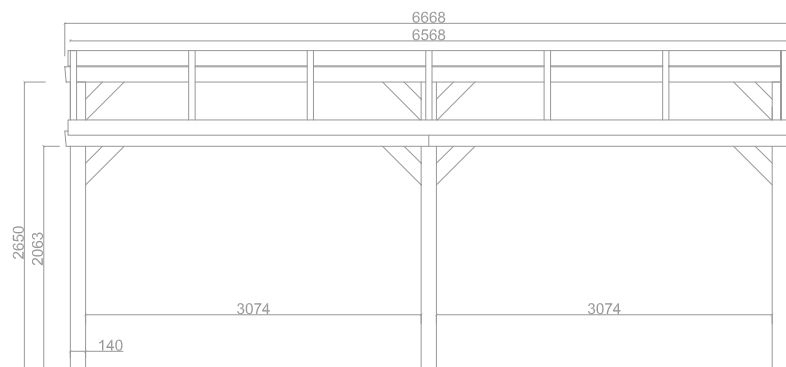

VOORAANZICHT



T 0519 25 20 90
E contact@pext.nl
W www.pext.nl

Onderwerp: DD 140 Solar Vrijstaand - 6568x3716

Getekend:

S.Zijlstra

Type:

DD-Solar

Datum:

04-07-2023

Maatvoering:

Schaal:

1:50

Status tekening:

3399

Vrij te bepalen

1027

1027

1027

1027

1027

1027

1027

58

Technical drawing of a roof structure showing dimensions and components:

- Standaard lengte 2650 mm** (Standard length 2650 mm)
- Standaard lengte 2003 mm** (Standard length 2003 mm)
- Profiellengte 3716 mm** (Profile length 3716 mm)
- Ligger lengte 3593 mm** (Batten length 3593 mm)
- 3599** (Overall length)
- 3189** (Span)
- 140** (Overhang)
- 60** (Overhang)
- 1784** (Distance between battens)
- 28** (Thickness of batten)
- 100°** (Angle of the roof structure)
- (Naar wens zelf aan te passen qua hoogte)** (Adjustable height as desired)

Technical drawing of a building section showing a roof structure. The drawing includes a cross-section of the roof and walls, with dimensions in meters.

Dimensions:

- Roof width: 7753
- Roof height: 7653
- Wall height: 2650
- Wall thickness: 2063
- Roof slope: 140
- Roof pitch: 3616.5
- Roof pitch: 3616.5

PEXT

Onderwerp: DD 140 Solar Vrijstaand - 7653x3716

Getekend:

S.Zijlstra

Type:

DD-Solar

Datum:

04-07-2023

Maatvoering:

Zie tekening

Schaal:

1:50

Status tekening:

Technical drawing of a window unit. The drawing shows a side view of a window with a frame and multiple panes. The overall height is labeled as 3399. The width is labeled as 'Vrij te bepalen'. The drawing includes a scale bar at the bottom left, indicating a length of 58. The window is divided into eight vertical sections, each labeled with the number 1027. The drawing is a black and white line drawing with a grid pattern.

Technical drawing of a roof structure showing dimensions and labels:

- 3599**: Horizontal distance between the two vertical supports.
- 3189**: Horizontal distance from the left vertical support to the center of the roof structure.
- 140**: Horizontal distance from the left vertical support to the left edge of the roof structure.
- 100°**: Angle between the vertical support and the roof structure.
- Profiellengte 3716 mm**: Length of the profile.
- Ligger lengte 3593 mm**: Length of the beam.
- 60**: Horizontal distance from the left vertical support to the left edge of the beam.
- 1784**: Horizontal distance from the left edge of the beam to the center of the beam.
- 28**: Horizontal distance from the center of the beam to the right edge of the beam.
- 1784**: Horizontal distance from the right edge of the beam to the right vertical support.
- 60**: Horizontal distance from the right vertical support to the right edge of the beam.
- Slaander lengte 2650 mm**: Length of the rafter.
- Slaander lengte 2063 mm**: Length of the rafter.
- (Naar wens zelf aan te passen qua hoogte)**: (Adjust height as desired).

PEXT

Onderwerp: DD 140 Solar Vrijstaand - 8738x3716

Getekend:

S.Zijlstra

Type:

DD-Solar

Datum:

04-07-2023

Maatvoering:

Zie tekening

Schaal:

1:50

Status tekening:

Dit is Pext:

- ☒ Duurzaam aluminium
- ☒ Compleet pakket, eenvoudig te monteren
- ☒ Volledig voorbereid en op maat
- ☒ Nederlands fabricaat van hoge kwaliteit
- ☒ Duurzaam, solide en onderhoudsarm
- ☒ Maatwerk mogelijk
- ☒ Uitstekende service



Pext b.v.
Beurtvaart 17
9101 RB Dokkum

0519 - 25 20 90

contact@pext.nl
www.pext.nl



Scan de QR-code
voor meer informatie en prijzen